


1 2 3 4 5 6 7

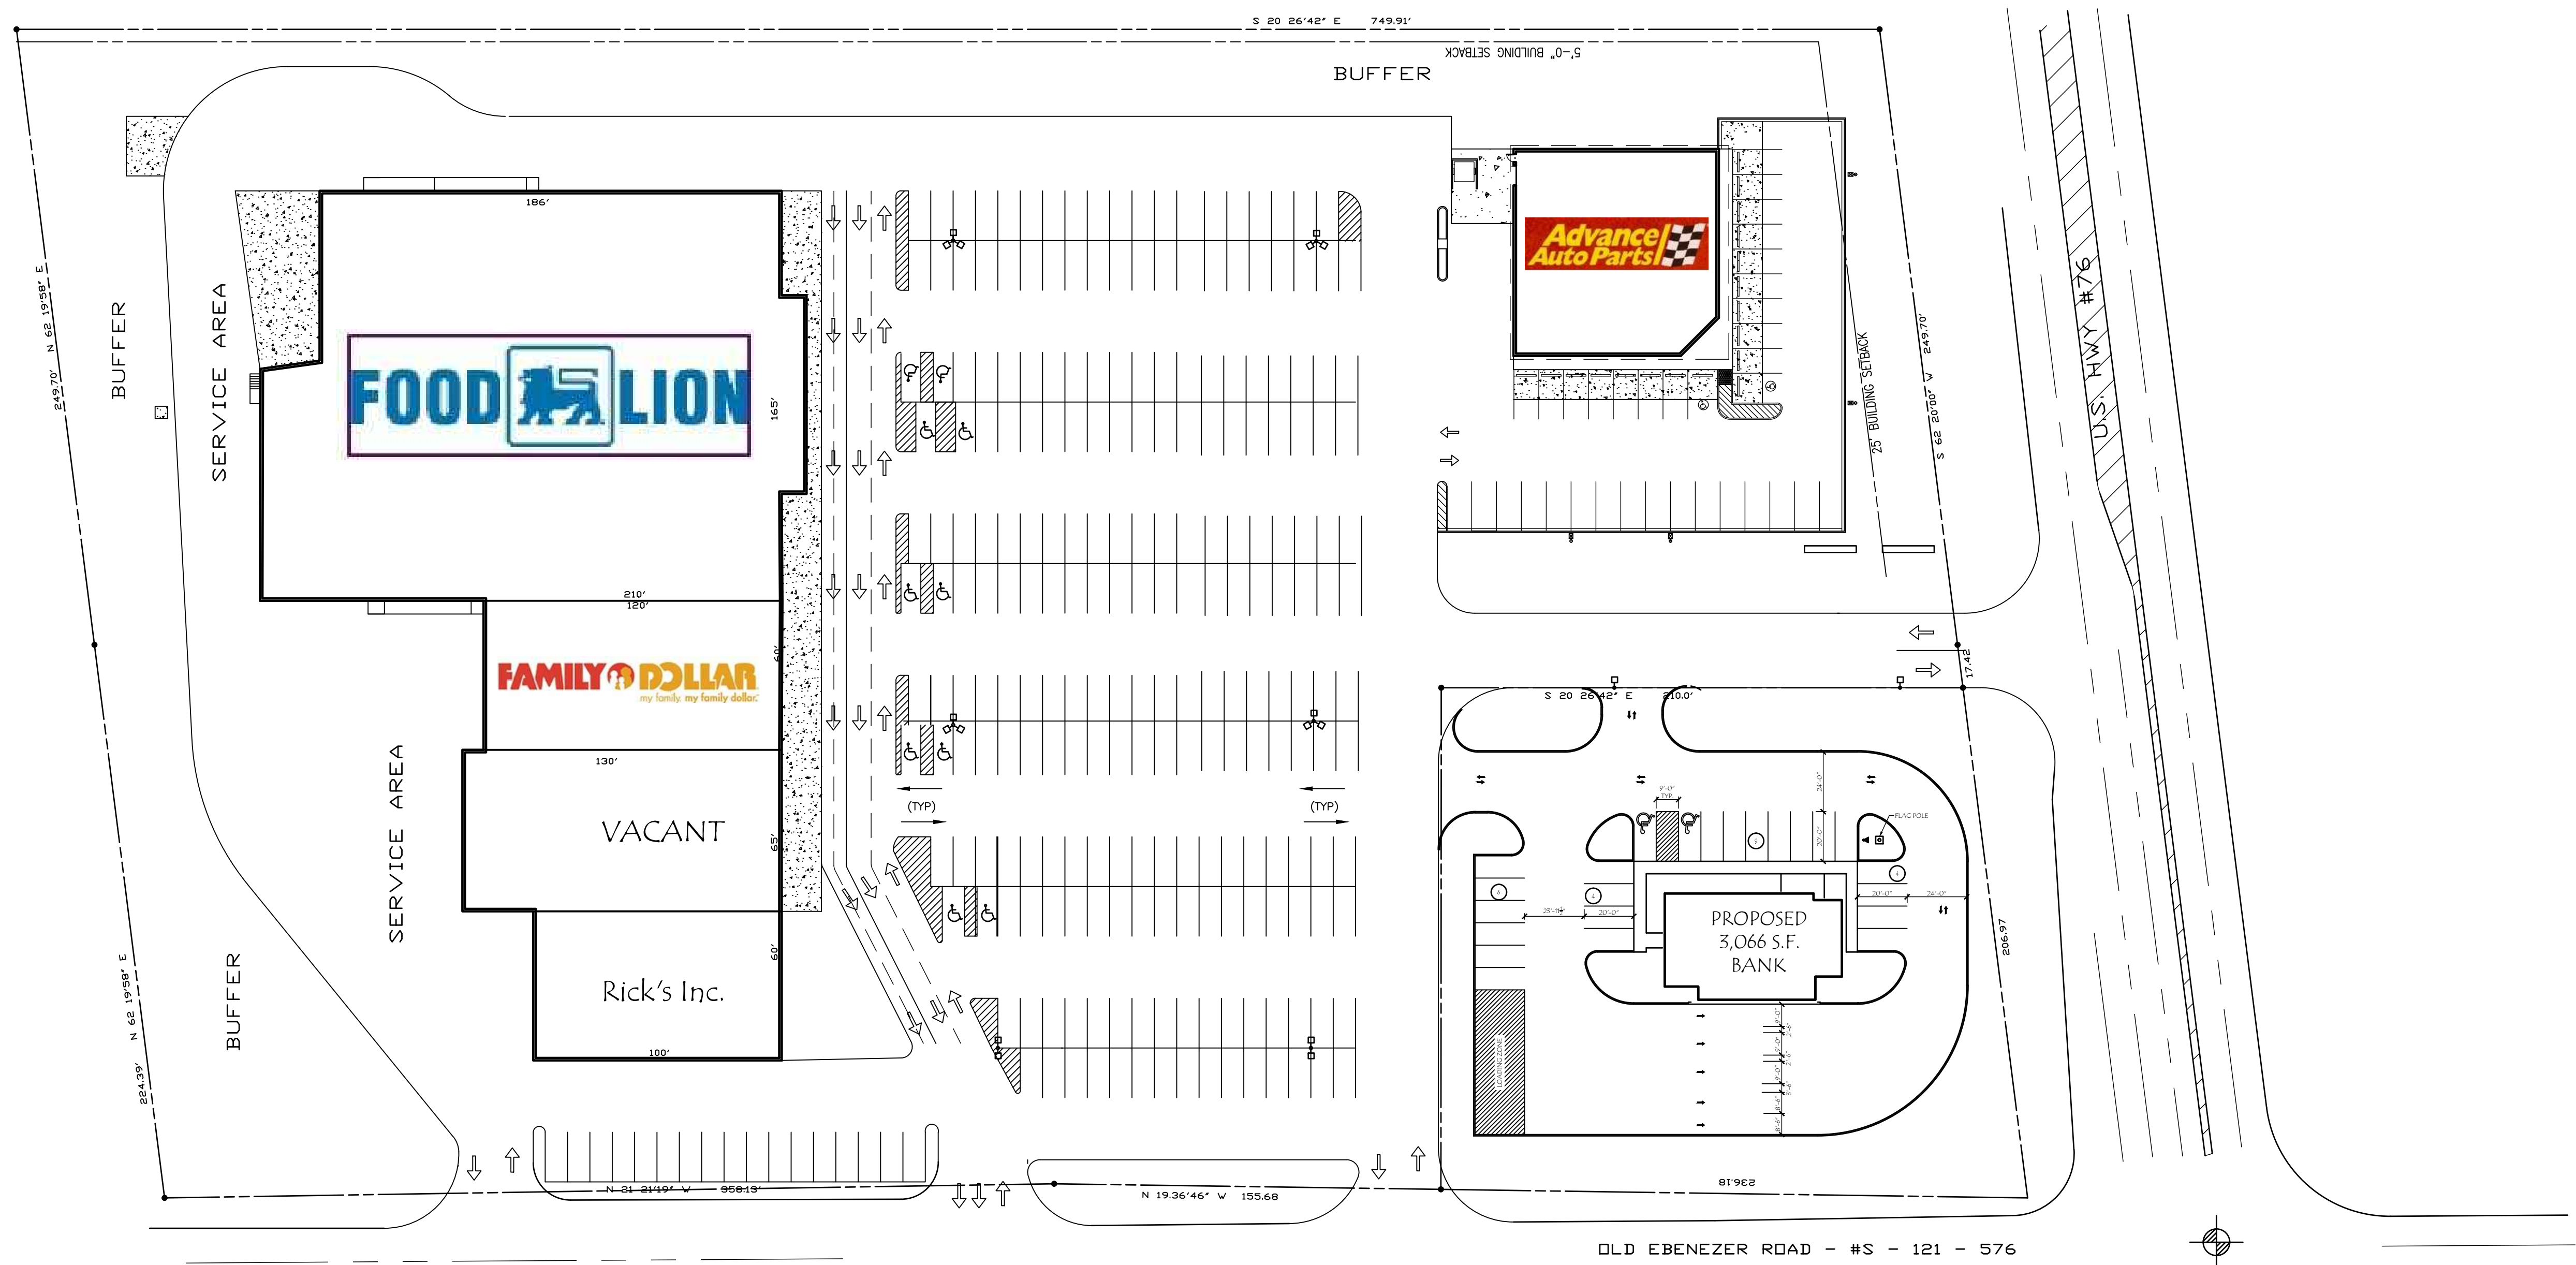

**A5 SITE PLAN**  
SCALE: 1" = 40'-0"

Joe W. Hiller, Jr.  
Architect  
576 Terrapin Crossing Rd  
Pickens, SC 29671  
ph: 864-868-3339  
email: architects@jwha.net

E

D

**Shopping Cntr**  
US HWY 76, West Palmetto  
Florence, SC

ISSUE DATES

10/8/2010

Project No.  
1688.4

A

**C100**