

A2
SITE PLAN
SCALE: 1" = 40'-0"

C101
SITE PLAN
1" = 40'
Project No. 154.1


8/27/2009

ISSUE DATES

SHOPPING CENTER
VALLEY COMMERCIAL PROPERTIES
WHITE HORSE ROAD, GREENVILLE, SC

NOT AN OFFICIAL DOCUMENT UNDER BR100

Joe W. Hiller, Jr.
Architect
576 Terophin Crossing Rd
Pickens, SC 29671
ph: 864-868-2339
email: arch@jwhill.com

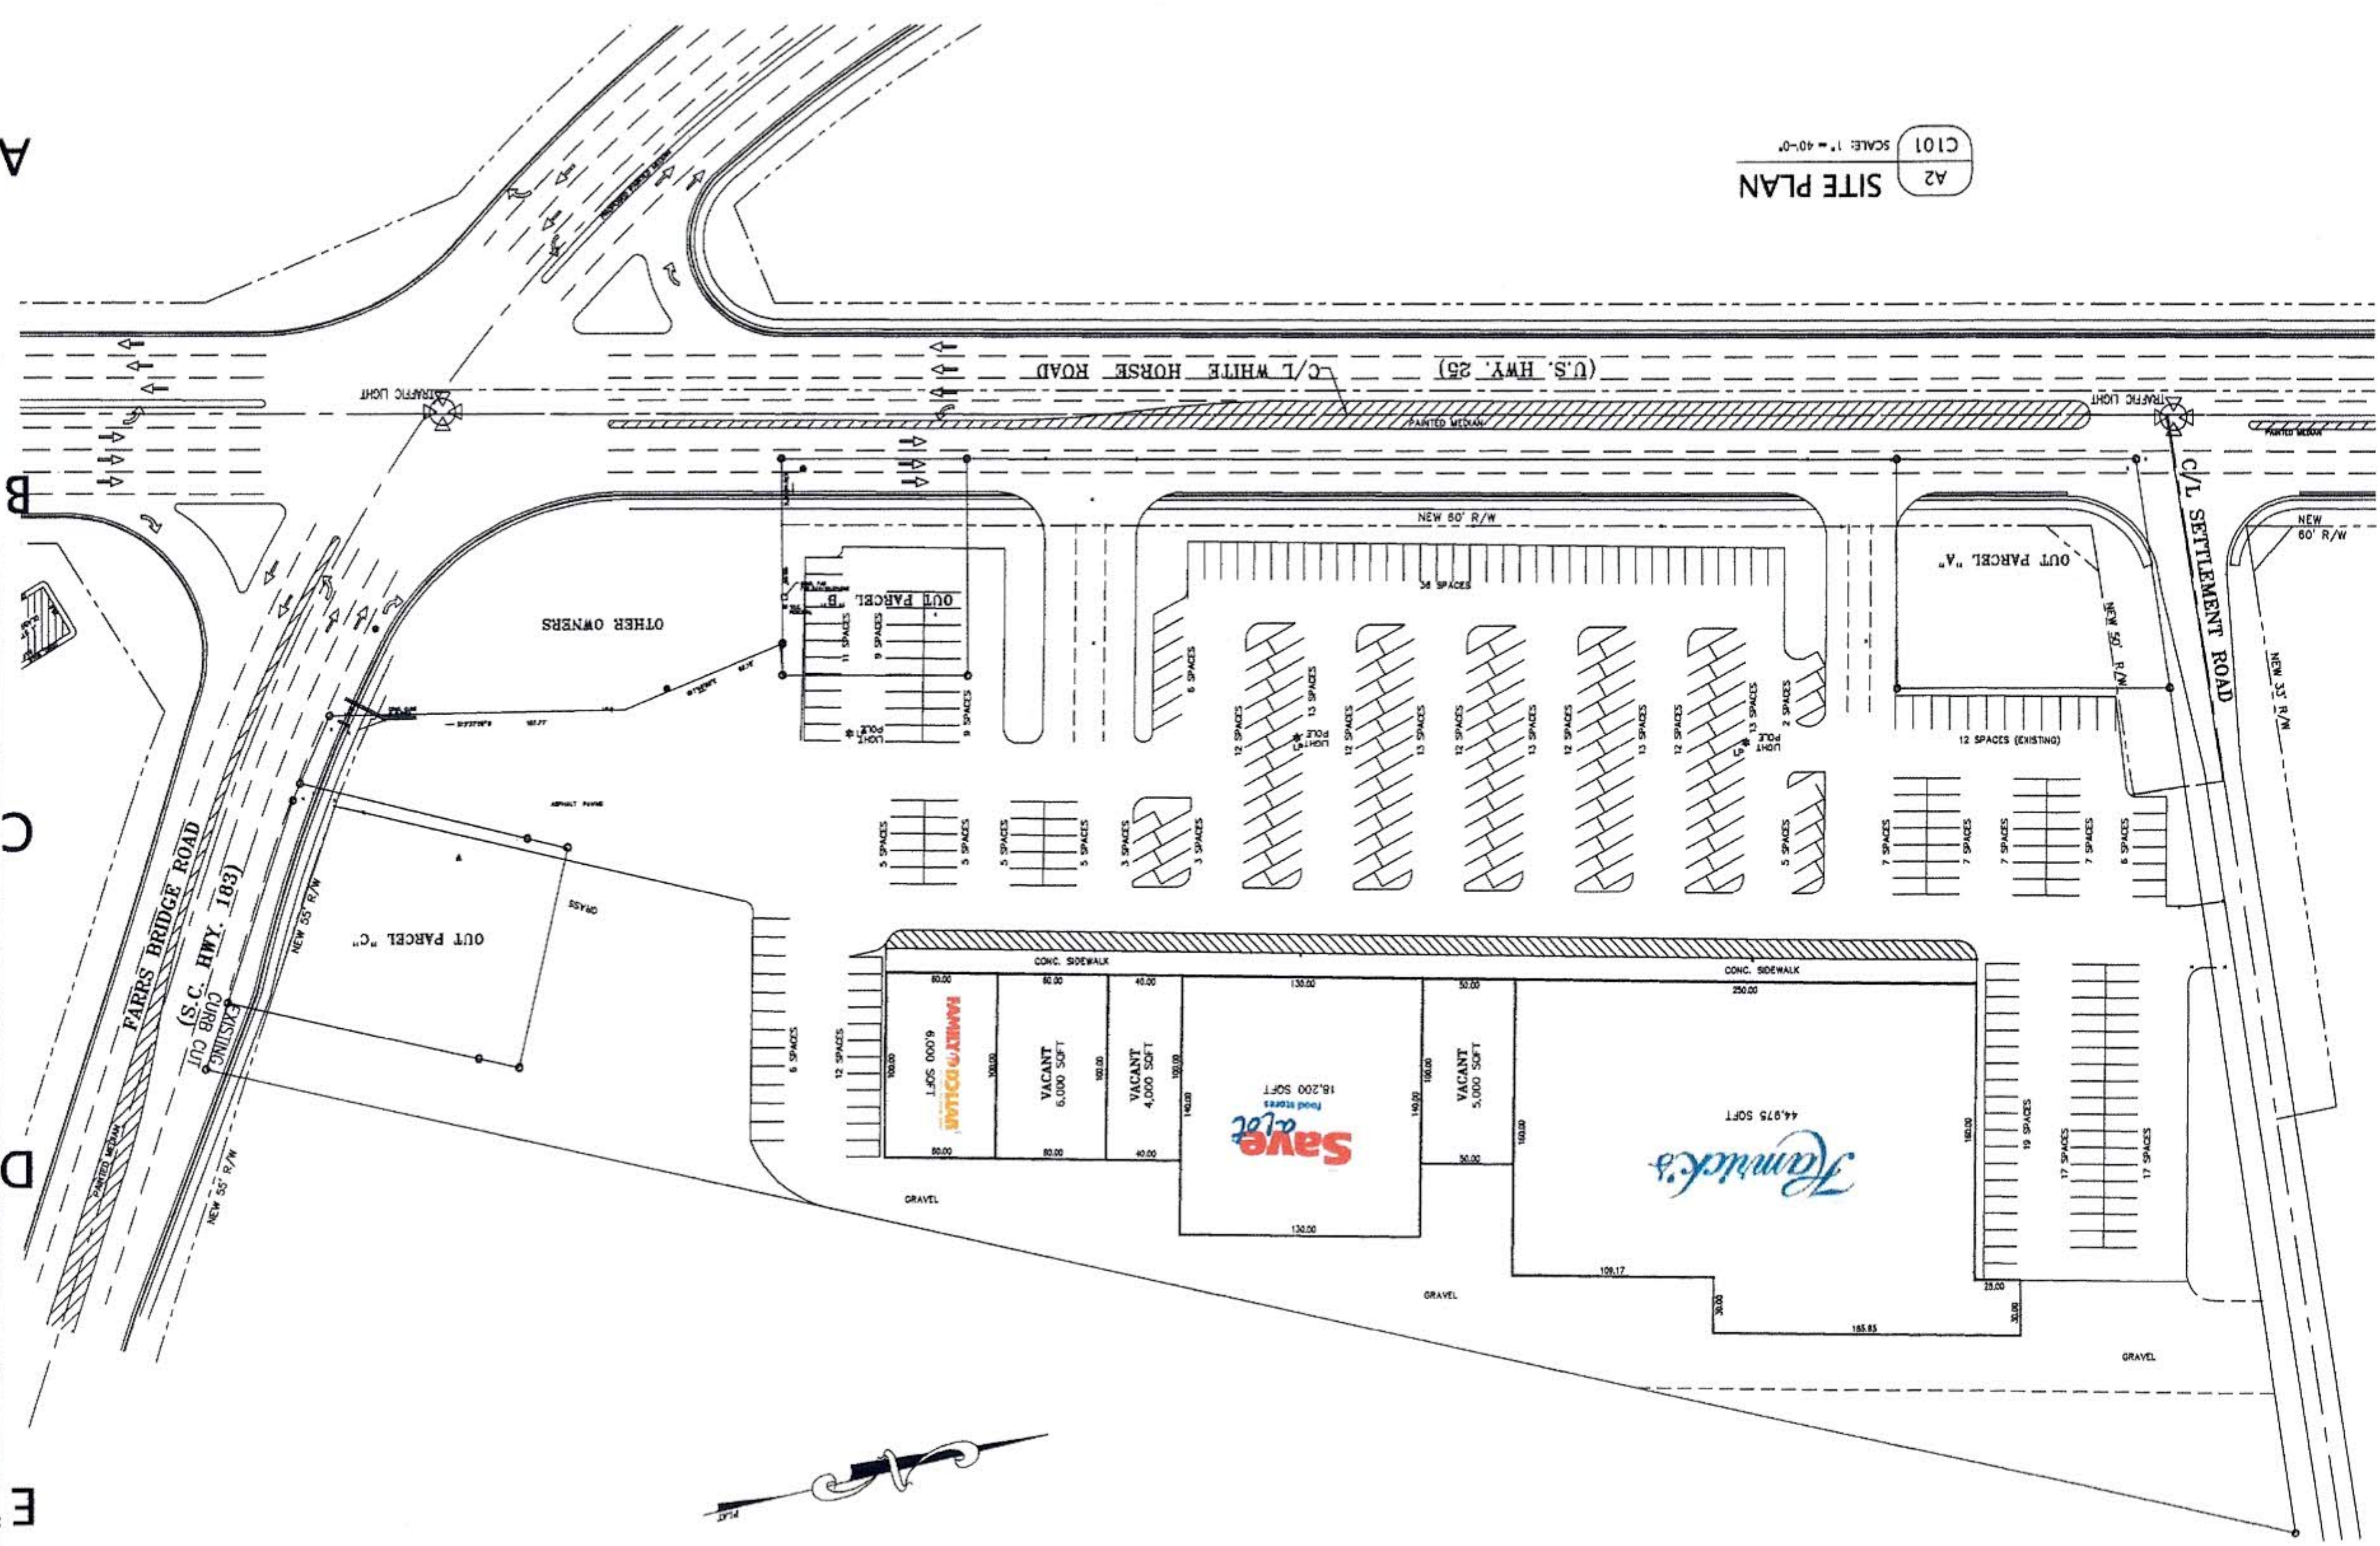

1
2
3
4
5
6
7