

NOT AN OFFICIAL DOCUMENT UNLESS SIGNED

Shopping Center
South Irby Street
Florence, SC


ISSUE DATES

10/7/2010

Project No.
1715.5

C100

Mark	Tenant
A-D	Armed Forces Office
E	Vacant
F	Food Lion
G	Vacant
H	Advance America
I	Qing Liang Qill
J	Stefano's Pizza
L	Kelley's Cleaners
M	Dollar General

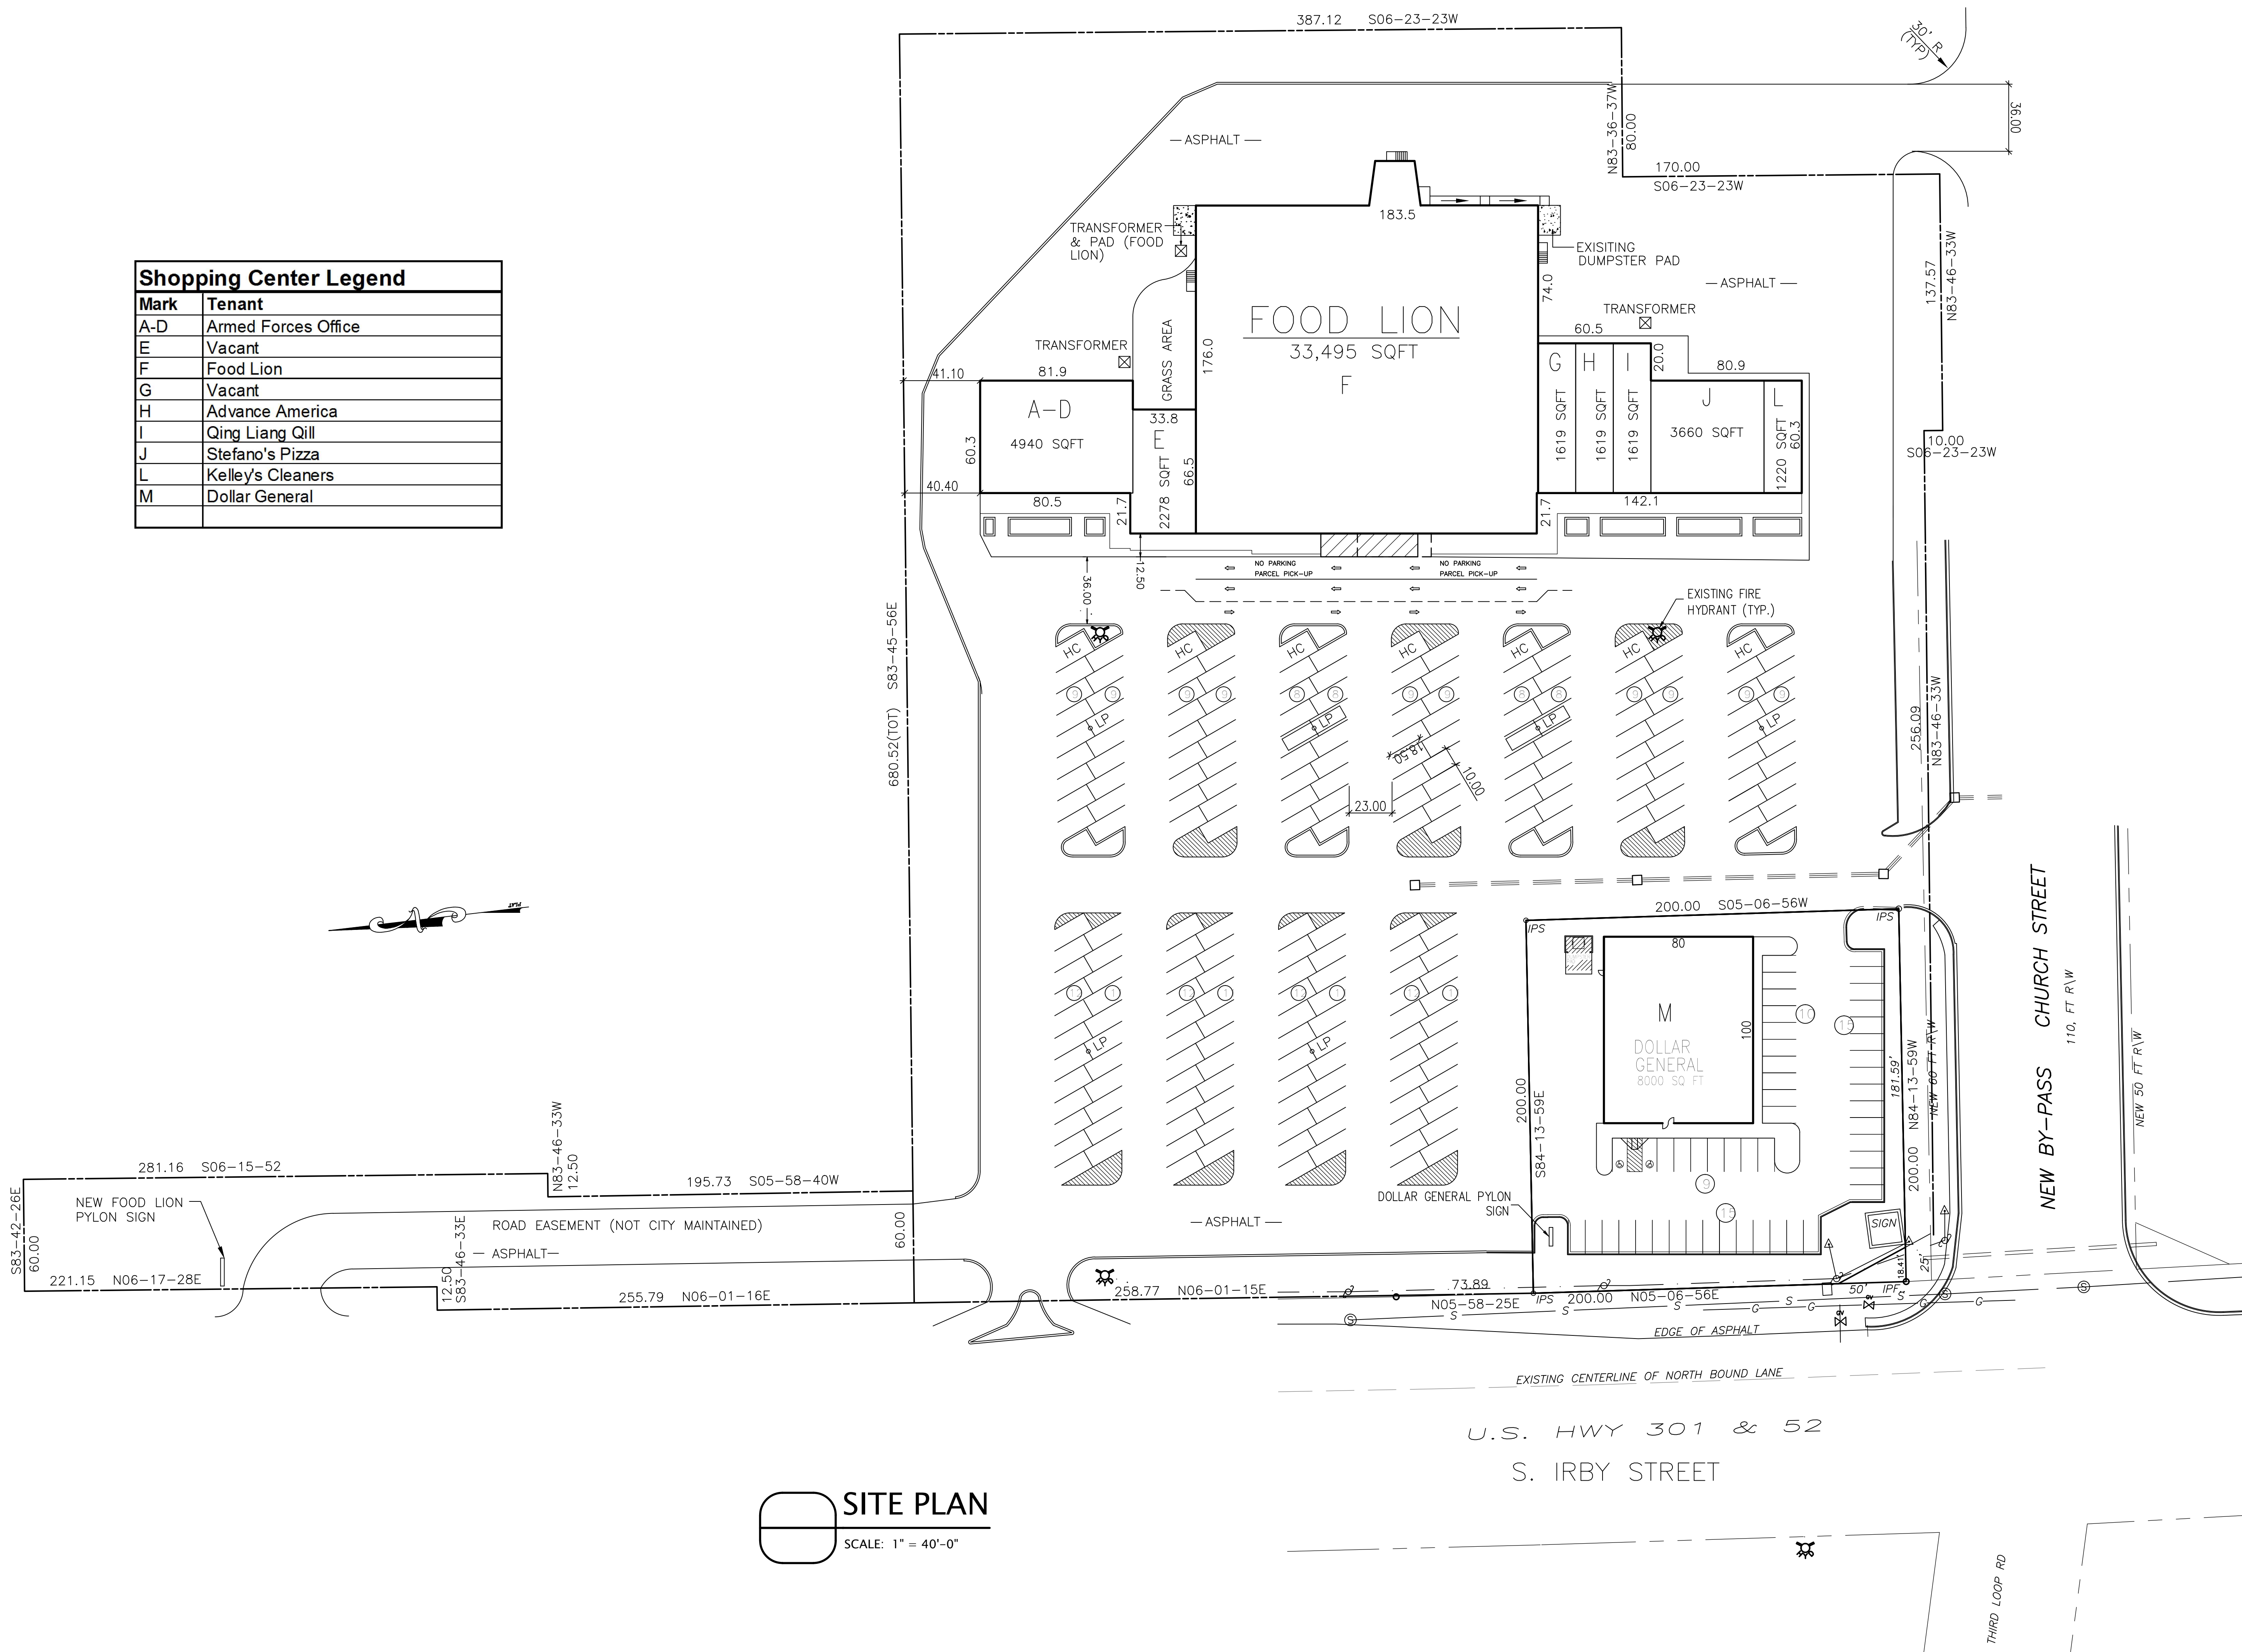

SITE PLAN
SCALE: 1" = 40'-0"