


LOCATION MAP
NO SCALE

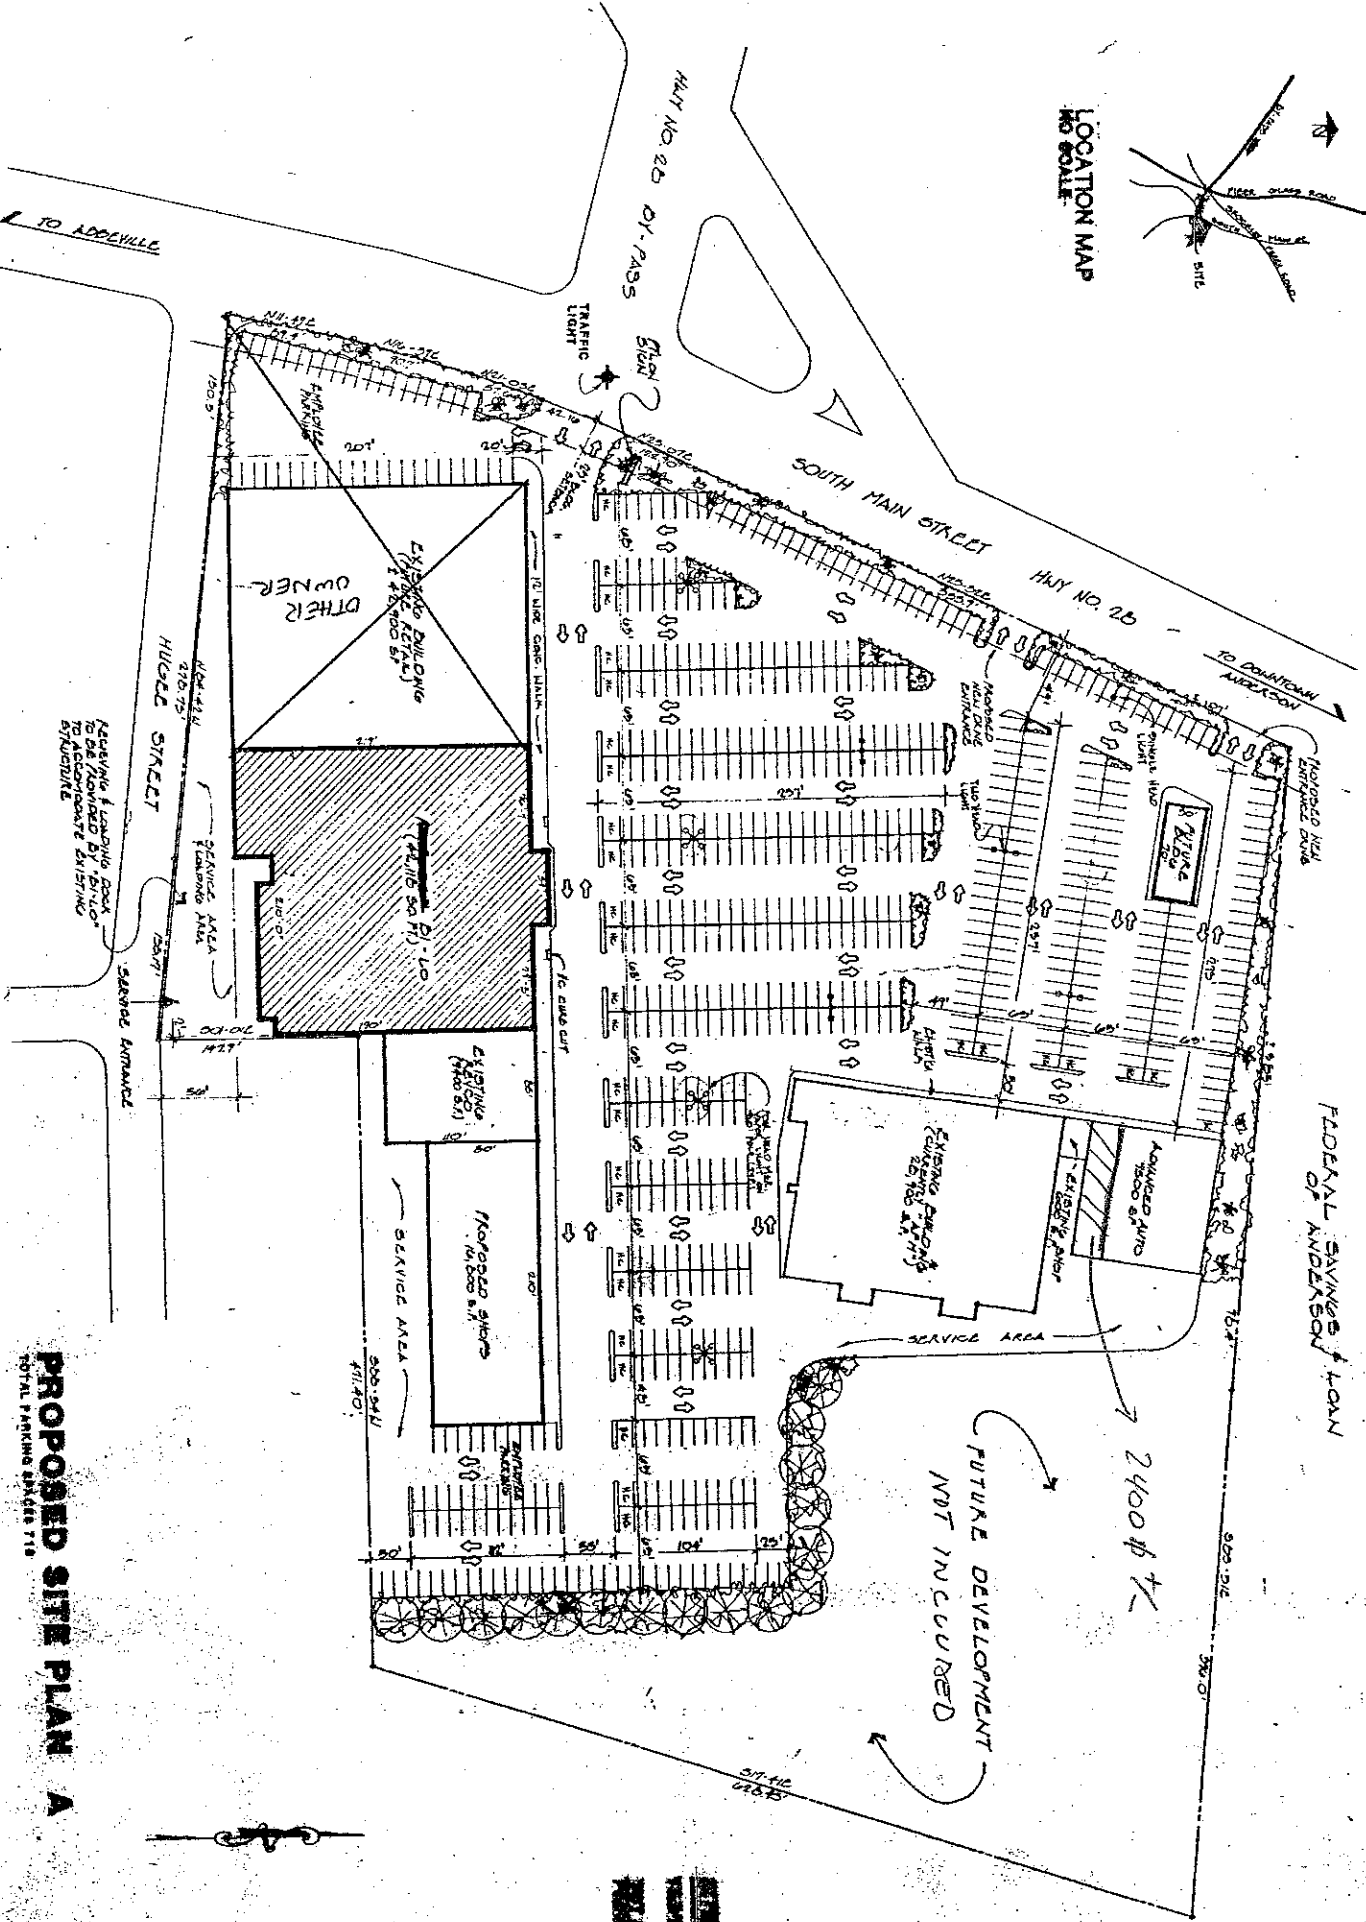

PROPOSED SITE PLAN A
TOTAL PARKING SPACES 718

1" = 60'-0"

NOTE DATA
DATE: 11/15/88
DRAWN BY: [Name]

NO. 1	11' 0"	11' 0"
NO. 2	11' 0"	11' 0"
Hiller & Hiller
Architects

SHOPPING CENTER