

1 2 3 4 5 6 7

Joe W. Hiller, Jr.  
Architect  
576 Terrapin Crossing Rd  
Pickens, SC 29671  
ph: 864-868-3339  
email: architects@jwha.net

E

D

C

B

A

ISSUE DATES  
10/6/2010

Project No.  
2180.4

C100

PRESBYTERIAN  
CHURCH


NOT A PART

VERNON E. &  
MARY A. GREEN


ROY L. CARPENTER

INGLE'S

A6 SITE PLAN  
SCALE: 1" = 50'-0"

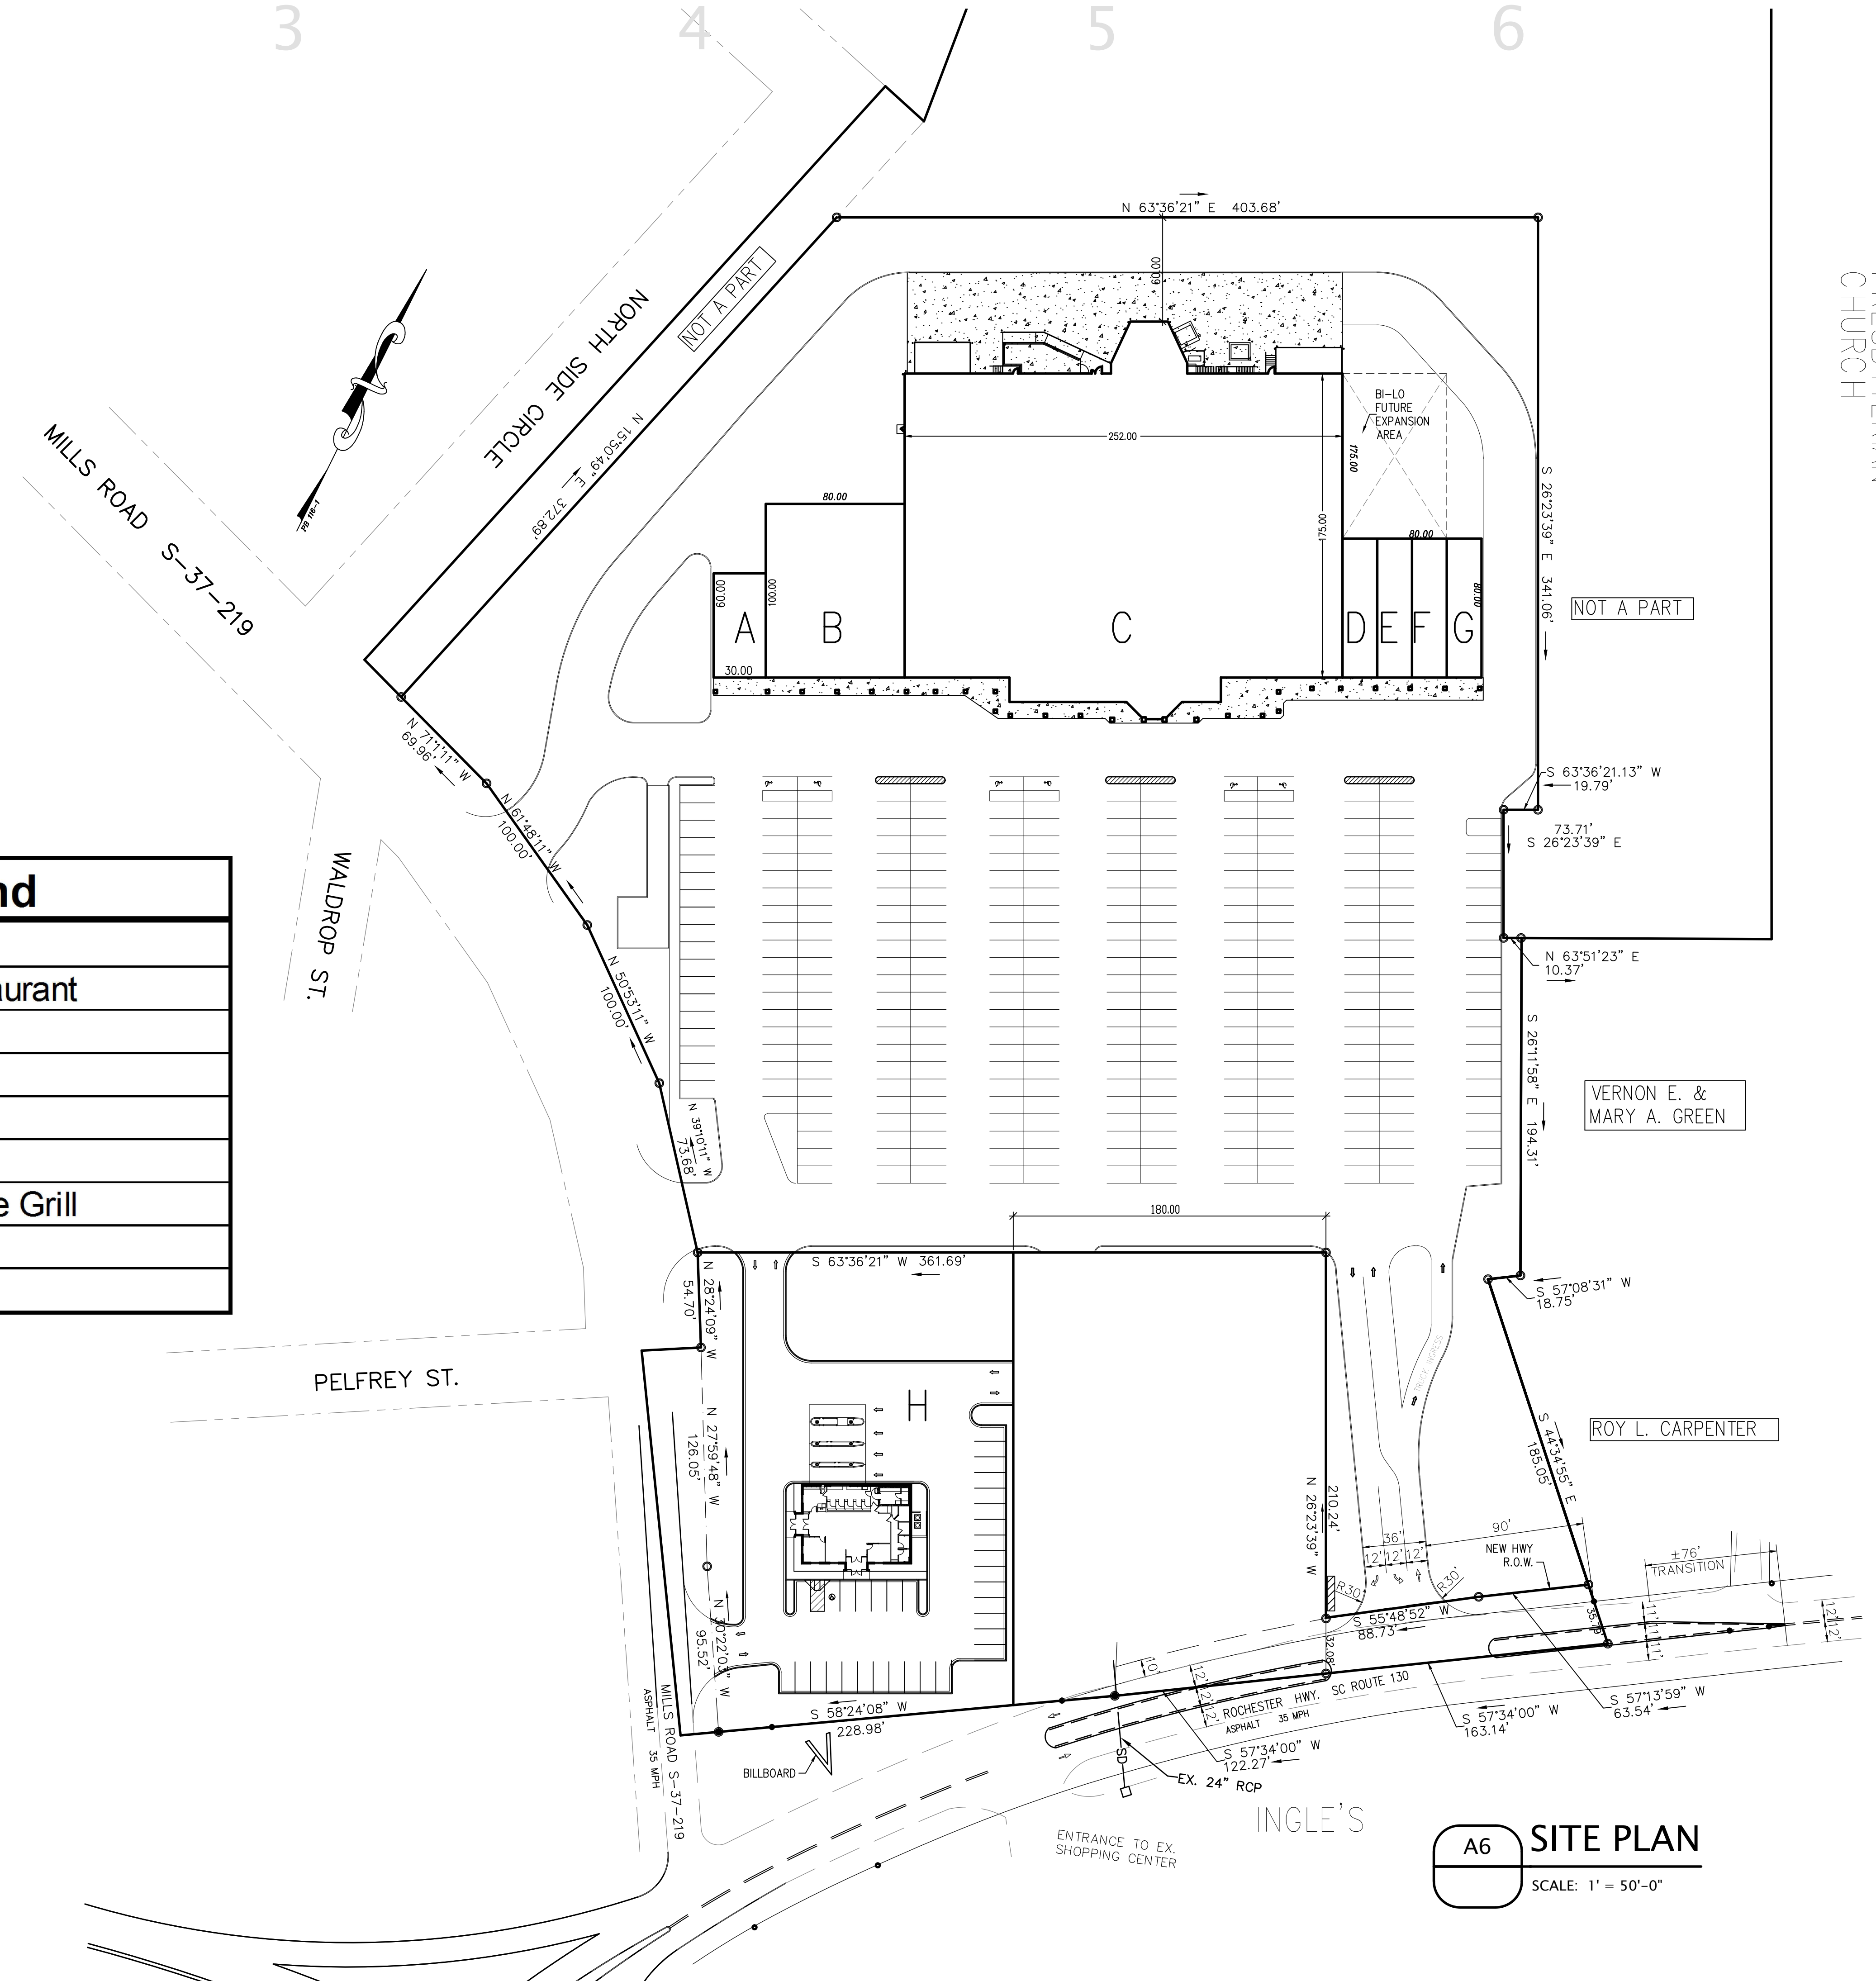

Shopping Center Legend	
Mark	Tenant
A	El Alazon Mexican Restaurant
B	Family Dollar
C	Bi-Lo
D	Nail Spa
E	Silver Bucket
F	Atami Express Japanese Grill
G	Security Finance
H	Carolina First Bank

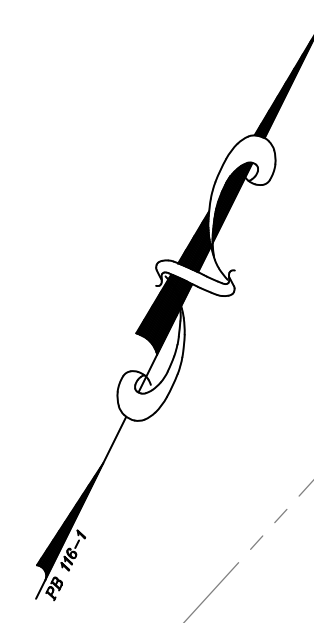

NOT A PART

BILLBOARD

ENTRANCE TO EX.  
SHOPPING CENTER

MILLS ROAD S-37-219  
ASPHALT 35 MPH

ROCHESTER HWY.  
ASPHALT 35 MPH

SC ROUTE 130

S 57°34'00" W  
163.14'

S 57°13'59" W  
63.54'

S 57°34'00" W  
122.27'

S 55°48'52" W  
88.73'

S 44°34'55" E  
185.05'

S 57°08'31" W  
18.75'

±76'  
TRANSITION

S 58°24'08" W  
228.98'

N 20°22'03" W  
95.52'

N 27°59'48" W  
126.05'

N 28°24'09" W  
54.70'

S 63°36'21" W  
361.69'

N 50°35'11" W  
100.00'

N 39°10'11" W  
73.58'

N 63°51'23" E  
10.37'

S 26°11'58" E  
194.31'

S 26°23'39" E  
341.06'

S 63°36'21.13" W  
19.79'

73.71'

S 26°23'39" E

N 63°36'21" E  
403.68'

N 15°50'49" E  
372.89'

N 77°11'11" W  
69.96'

MILLS ROAD S-37-219

WALDROP ST.

PELFREY ST.

BI-LO FUTURE EXPANSION AREA

80.00'

80.00'

