


BEECH STREET

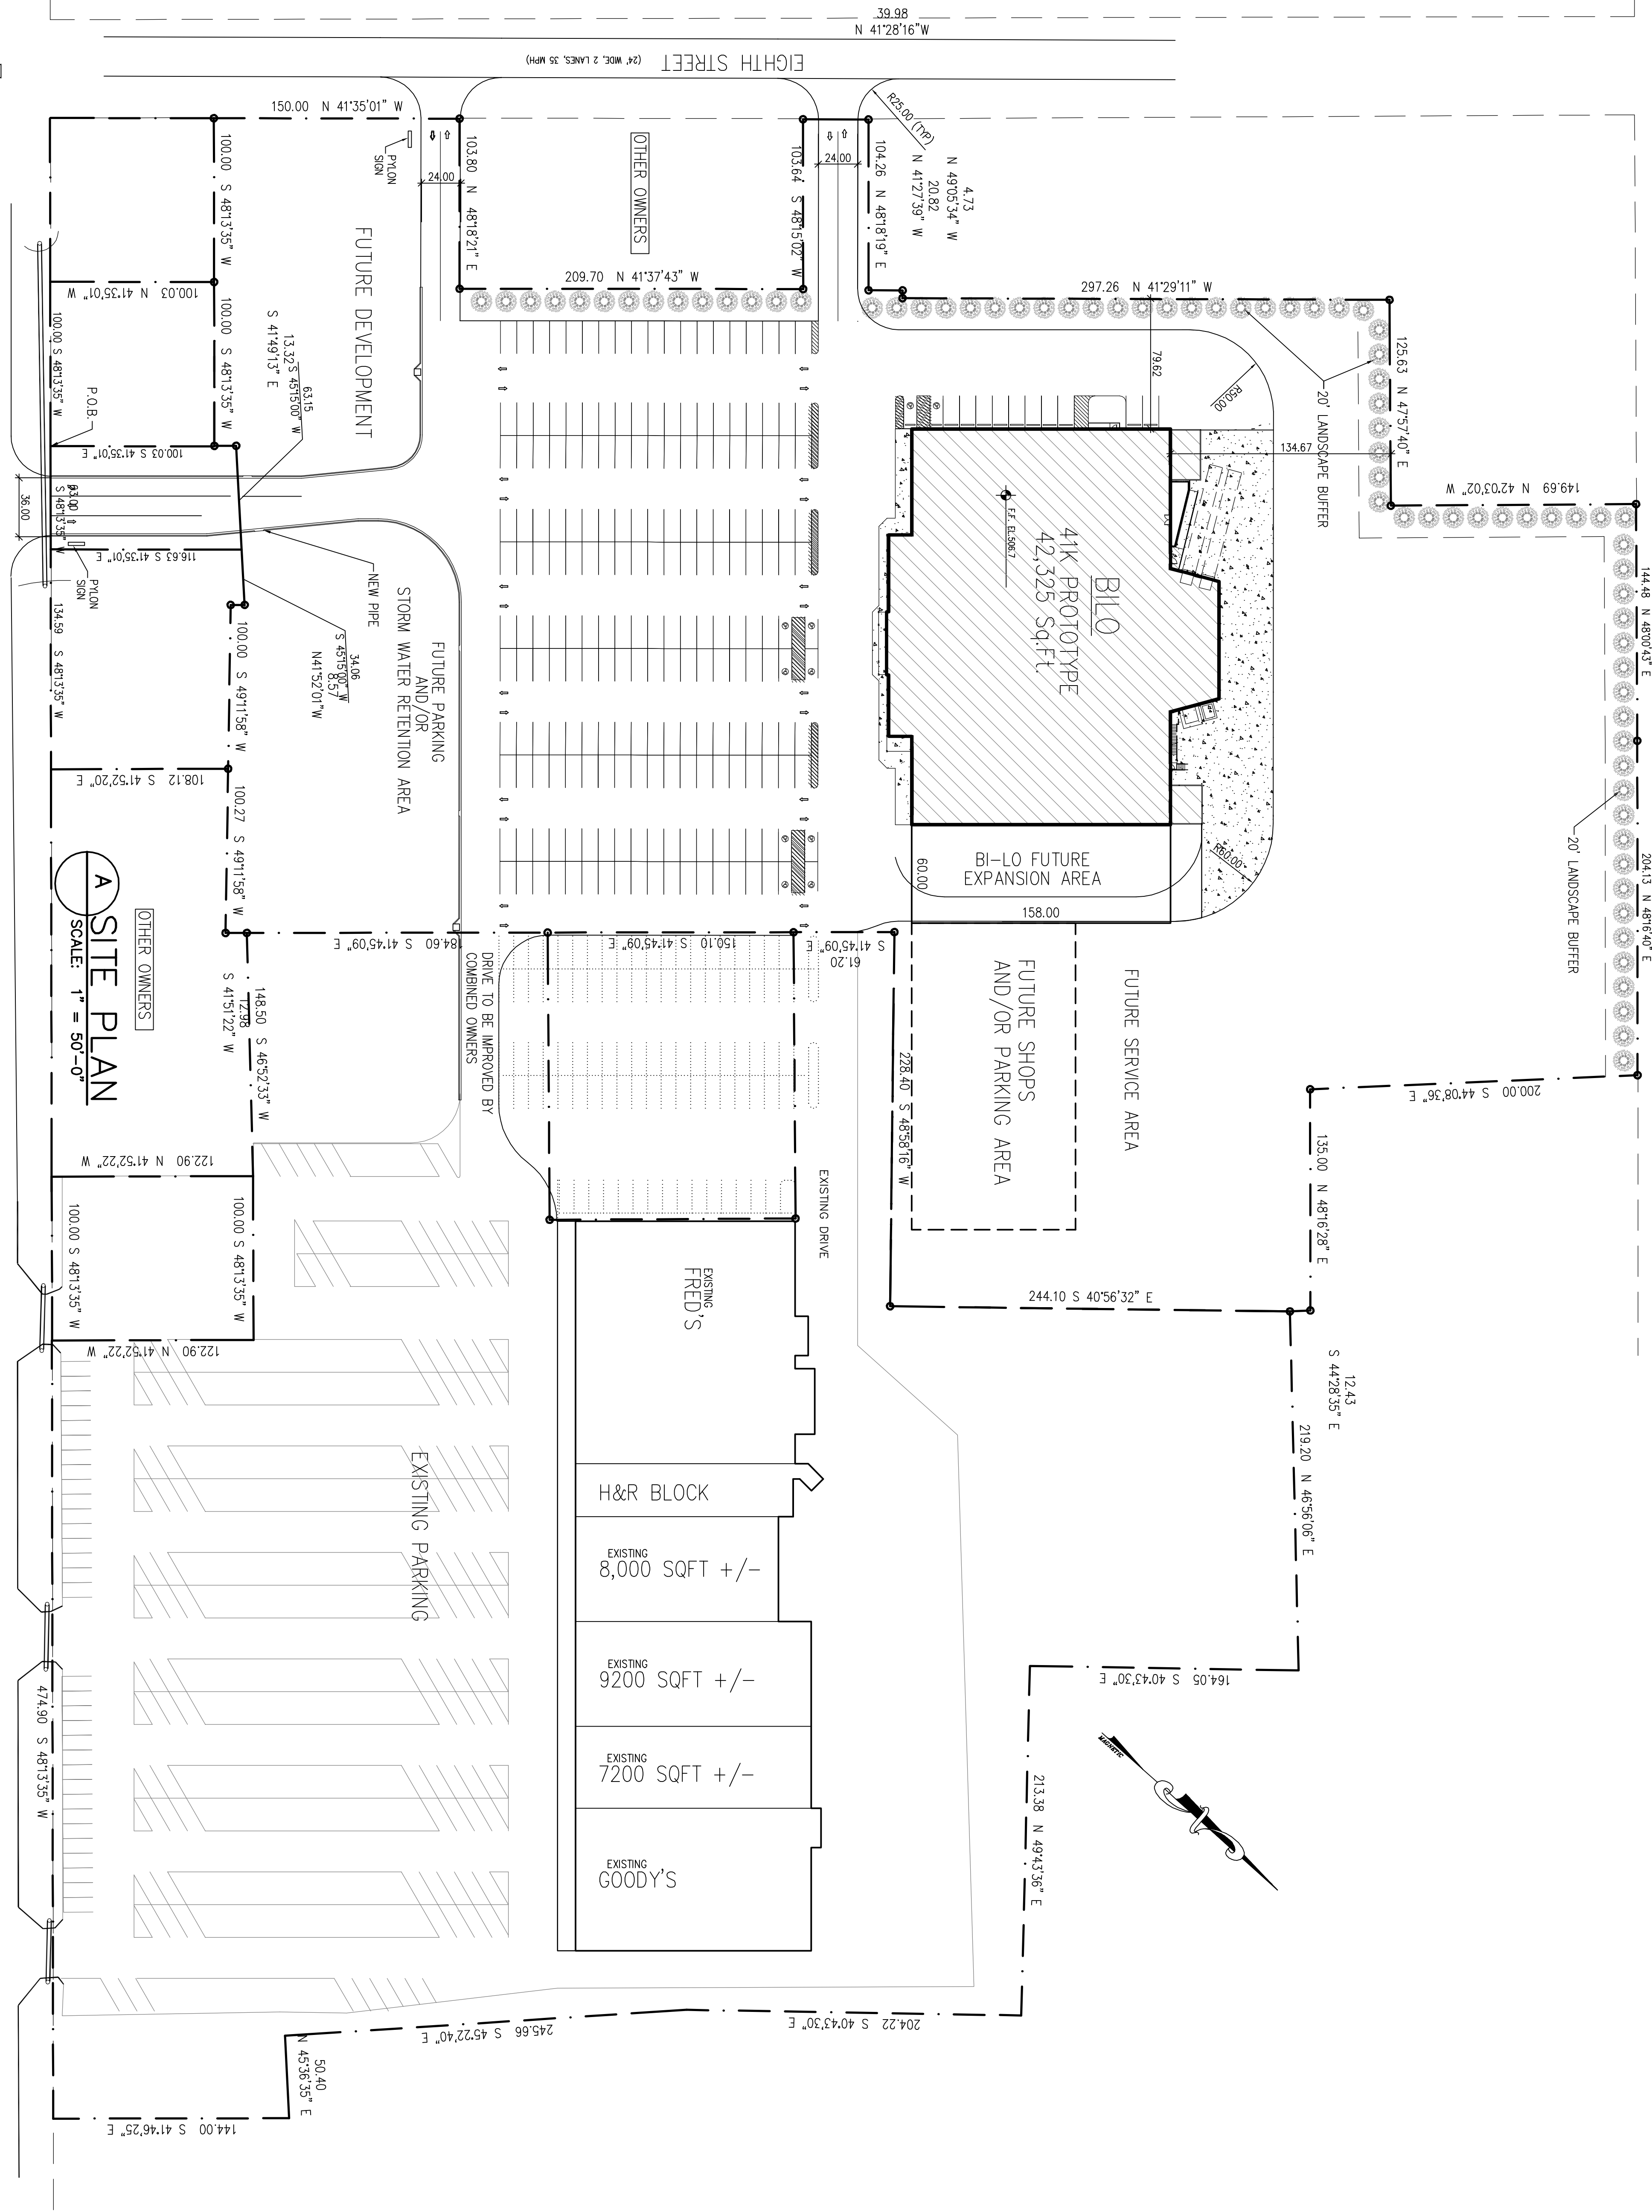

EIGHTH STREET (24' WIDE, 2 LANES, 35 MPH)

GA HWY 26 (30' FEET WIDE, 2 LANES, 35 MPH)

TRAFFIC LIGHT

PIEON SIGN

NEW PIPE

STORM WATER RETENTION AREA

BI-LO

41K PROTOTYPE
42,325 SQ.FT.

BI-LO FUTURE EXPANSION AREA

FUTURE SERVICE AREA

FUTURE SHOPS AND/OR PARKING AREA

EXISTING DRIVE

DRIVE TO BE IMPROVED BY COMBINED OWNERS

EXISTING FRED'S

H&R BLOCK

EXISTING 8,000 SQFT +/-

EXISTING 7,200 SQFT +/-

EXISTING 7,200 SQFT +/-

EXISTING GOODY'S

EXISTING PARKING

EXISTING PARKING

A SITE PLAN
SCALE: 1" = 50'-0"

OTHER OWNERS

OTHER OWNERS

OTHER OWNERS

OTHER OWNERS

OTHER OWNERS

OTHER OWNERS

OTHER OWNERS

OTHER OWNERS

OTHER OWNERS

OTHER OWNERS

OTHER OWNERS

OTHER OWNERS

OTHER OWNERS

OTHER OWNERS

JoeW Hiller, Jr.
Architect
576 Terrain Crossing Rd
Pickens, SC 29671
P: 864-868-3339
email: architects@wha.net

NOT AN OFFICIAL DOCUMENT UNLESS SIGNED

Cochran Plaza
GA, Hwy 26
Cochran, GA

ISSUE DATES

9/4/2012

Project No.
2105

C1