


Project No. 2231-C1
 Date 2/29/2008
 Scale 1" = 120'

Nalley-Garrett

Easley, SC

837 Altamont Road
 Greenville, SC 29609-6503
 ph: 864-233-2513
 email: architects@jwha.net

Joe W. Hiller, Jr.
 Architect

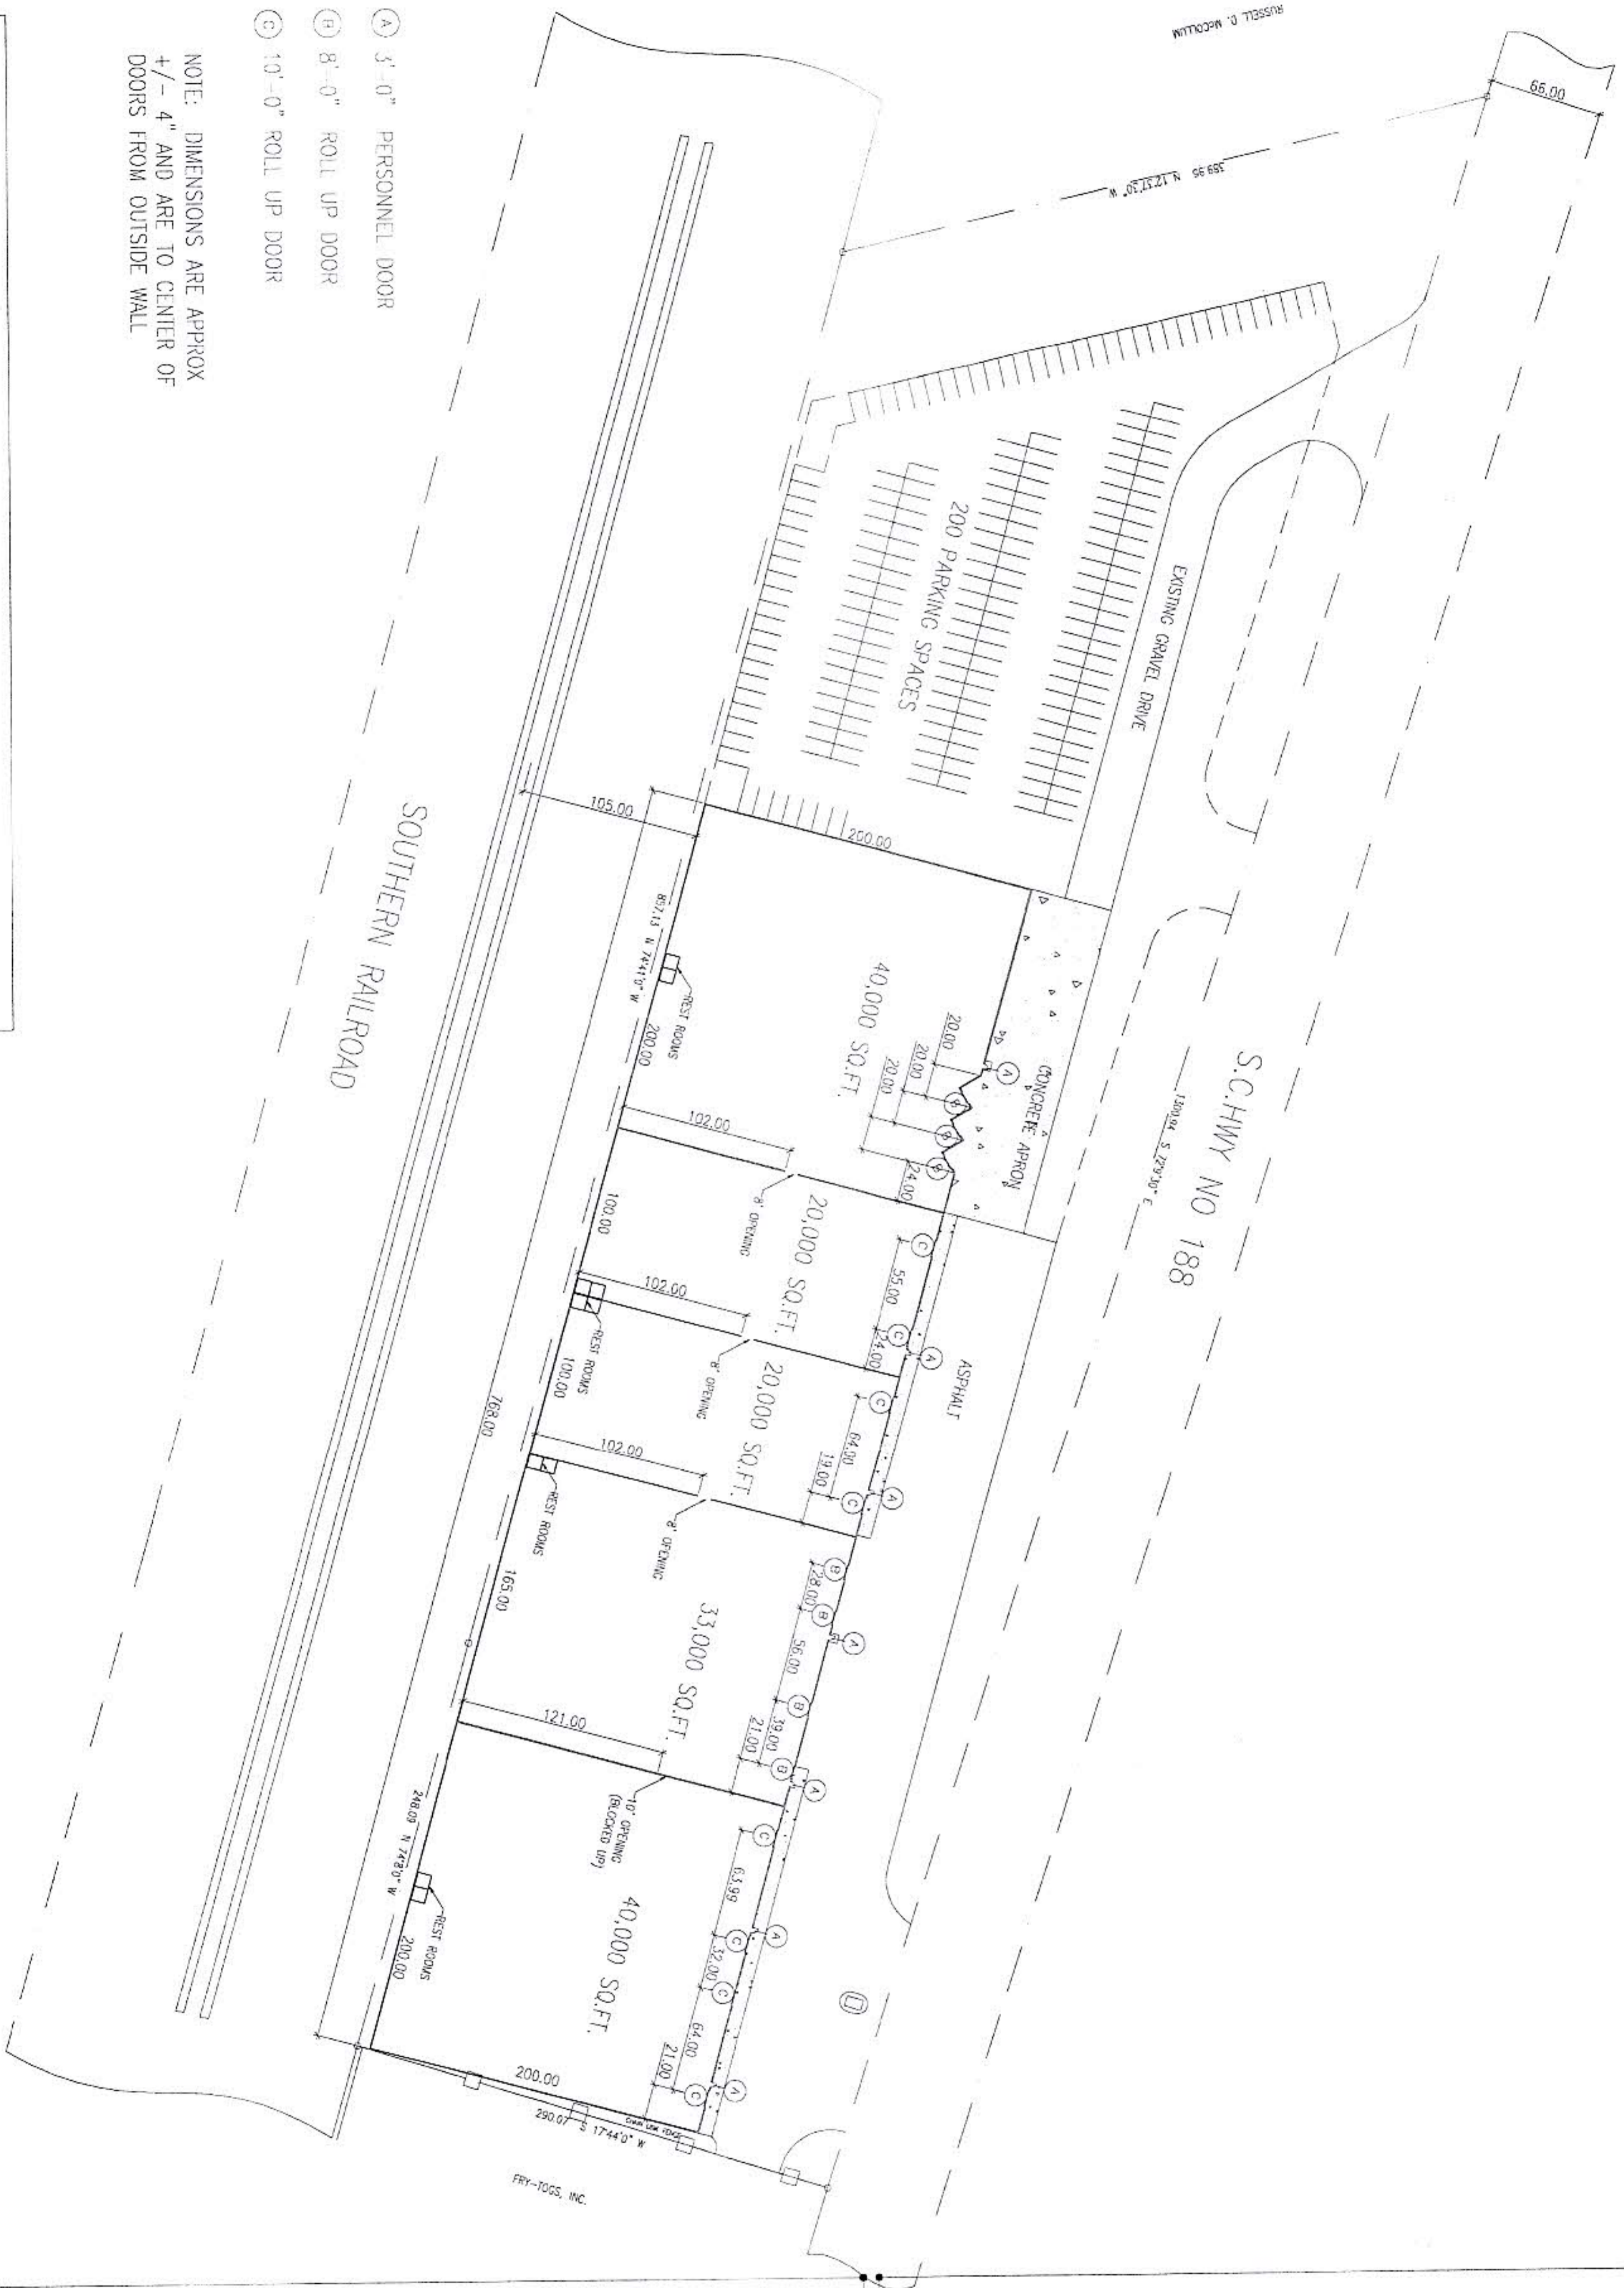

GENERAL NOTES:

- Boundary survey information taken from survey prepared by Robert Speorman for Easley Lumber Co. dated 1-31-83